


PLOT PLAN - LOT SURVEY

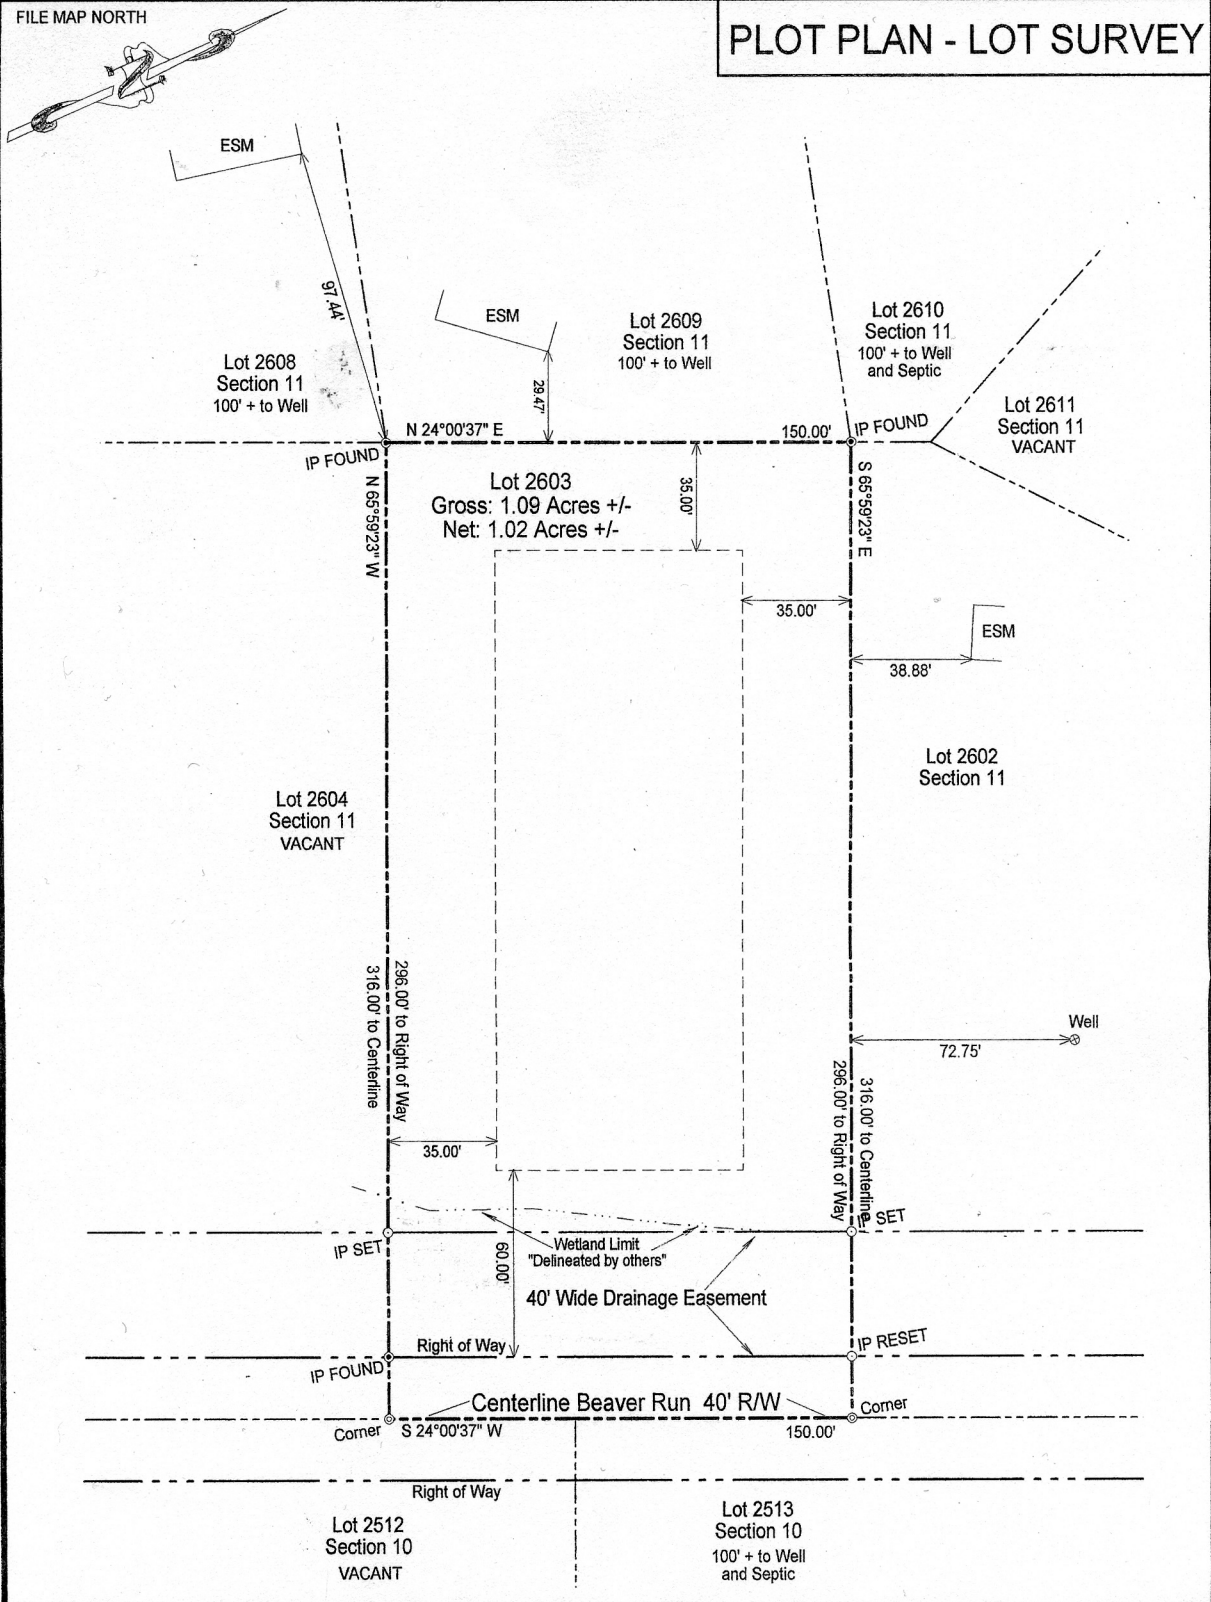

Prepared by:

P.R. Addio, Inc

Pasquale R. Addio, No. 26108-E PA

Surveyed and Certified To:



Ed Nikles
Custom Builder, Inc.
Nikles Realty
Inc.

104 Bennett Ave., Suite 1A, Milford, PA 18337
Tel: 570-296-9200 • www.ednikles.com

Land Of:

Nikles Properties, L.P.
Conashaugh Lakes
Lot 2603 Section 11
Dingman Township
Pike County, PA
May 22, 2008

Setback: 35'

Front: 60' from Centerline
Sides: 35'
Rear: 35'

Notes:

Lot subject to all easements and/or right of ways
F.I.R.M. Zone X
Survey Certification is valid only to names
that appear on map and is only valid for one (1)
year from the date of map.

Date Surveyed: May, 2008

Dwg by: MCC

Scale: 1"=40'

CK by: P.R. Addio, L.S.

Dwg # 08-061 FB: 107 Pg: 21